



R/S Vol 1 Page 42A

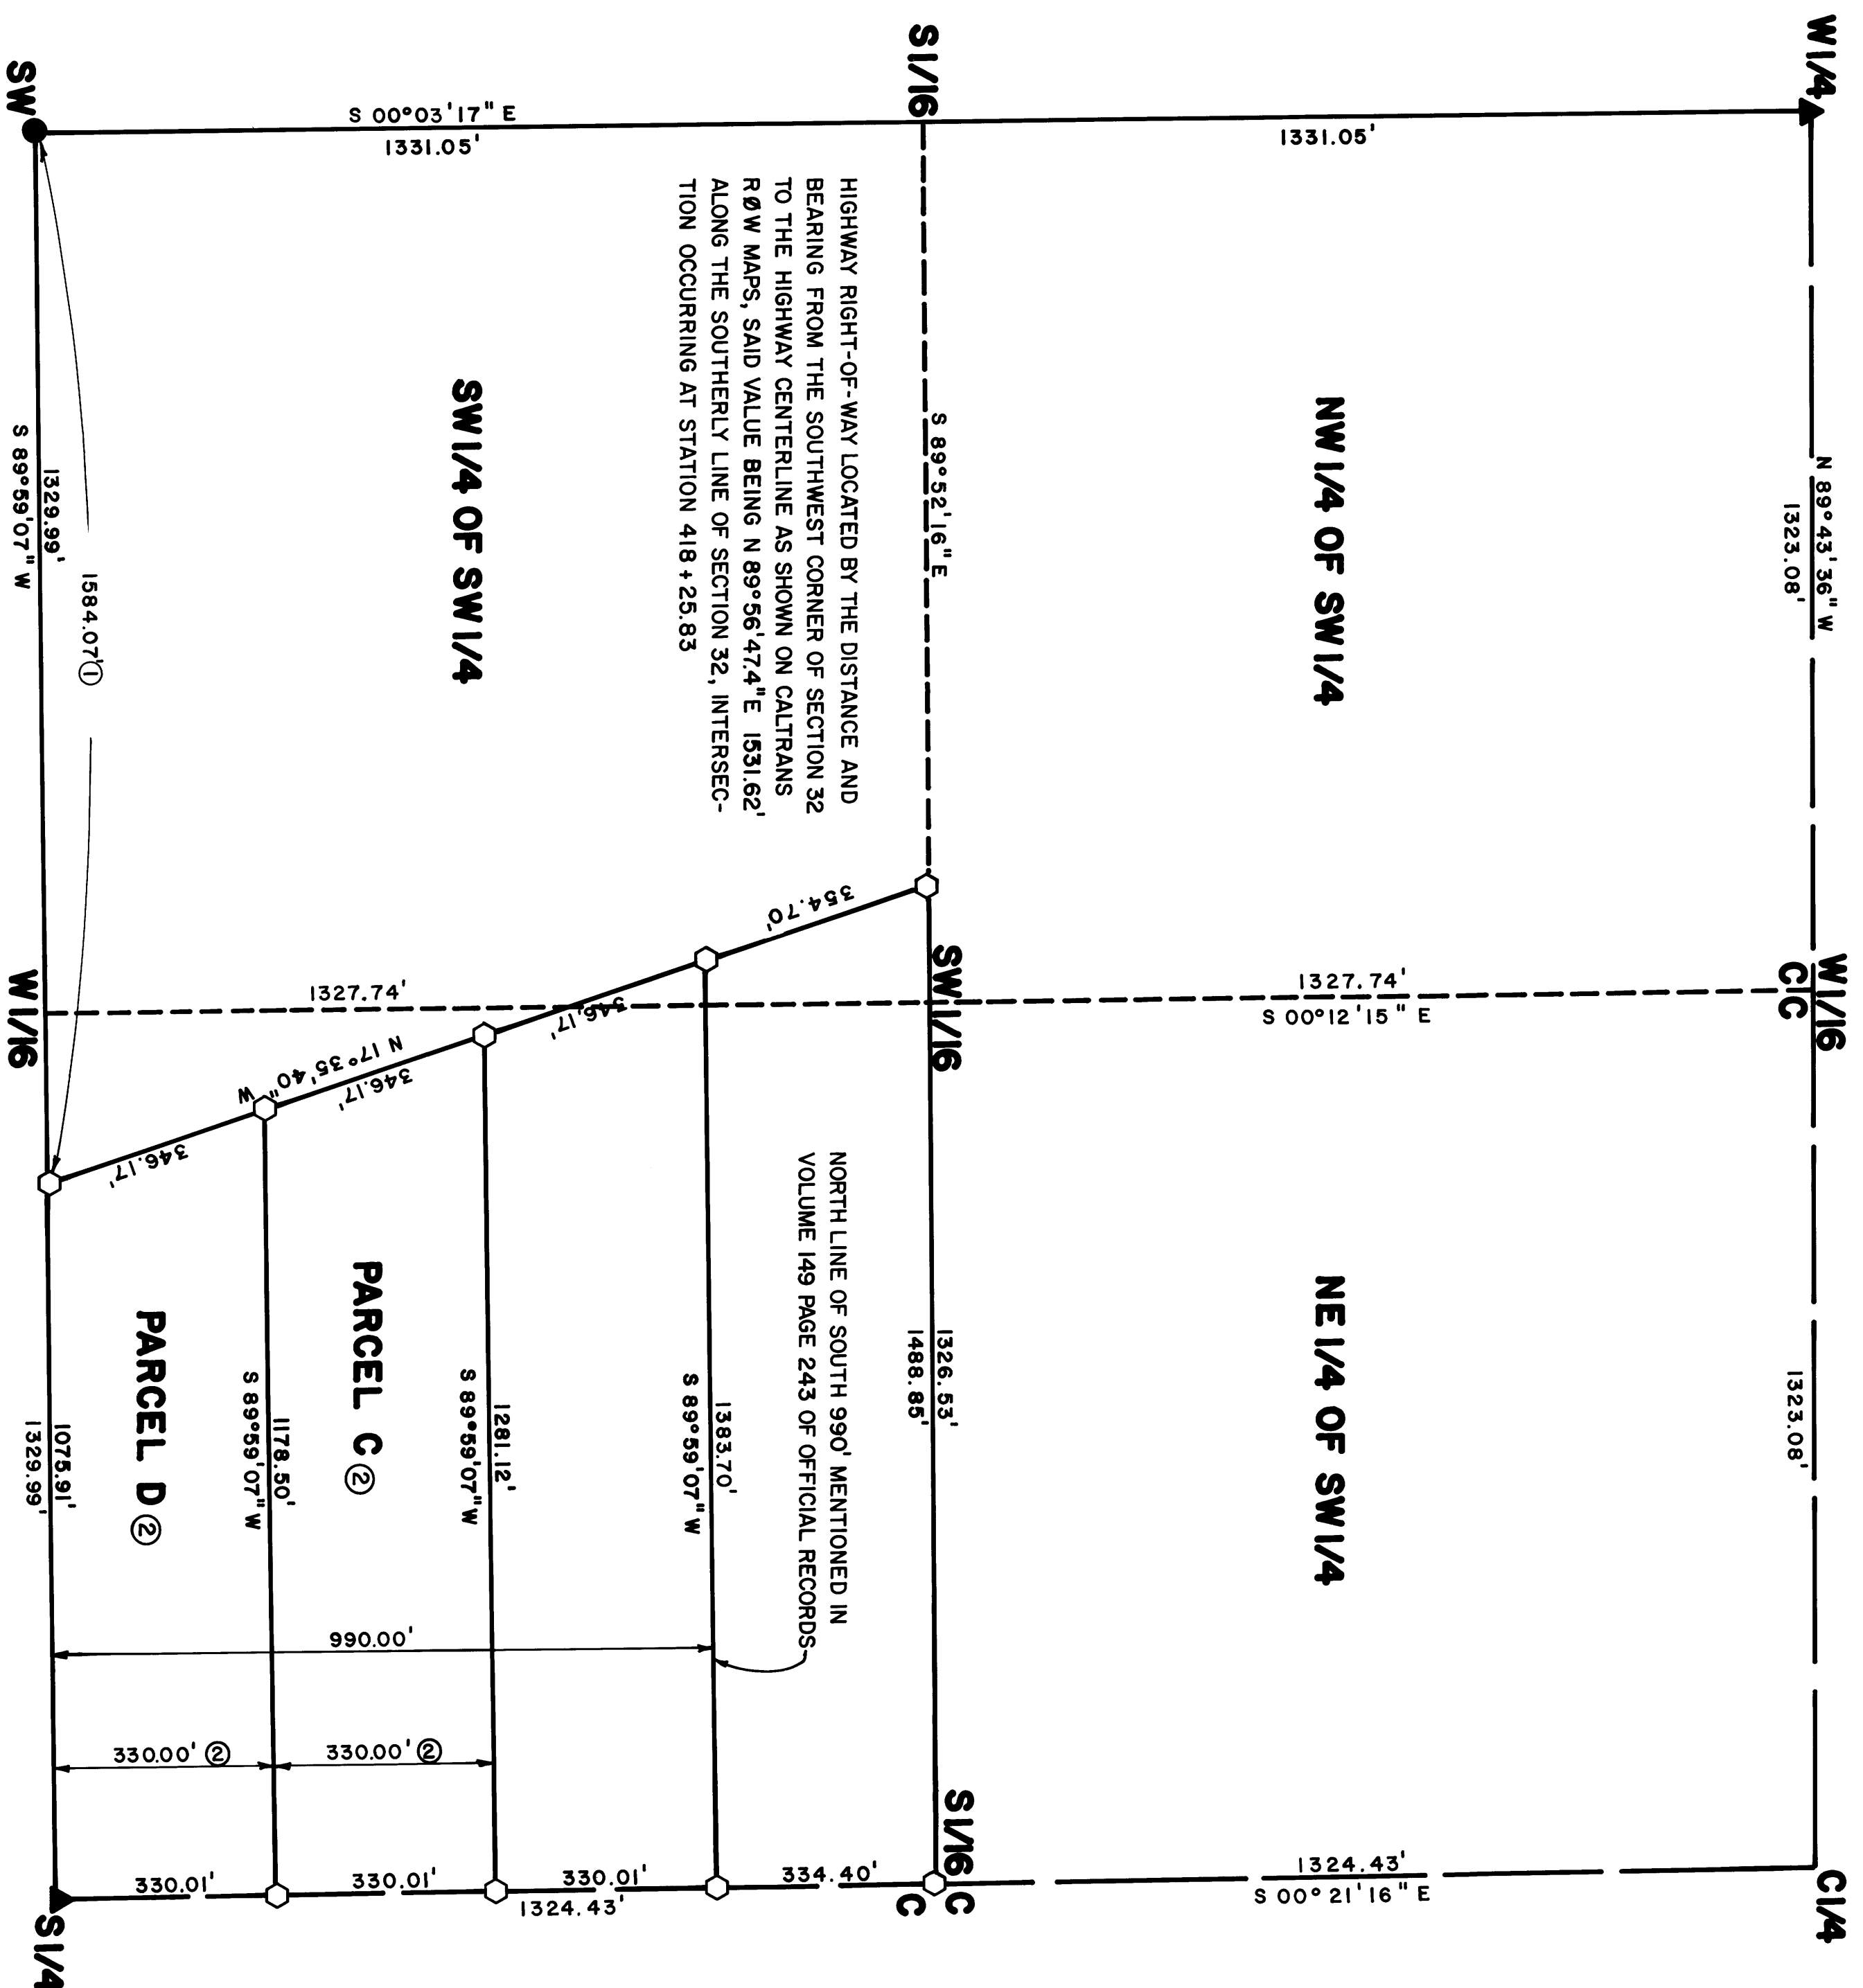

SCALE
1" = 200'

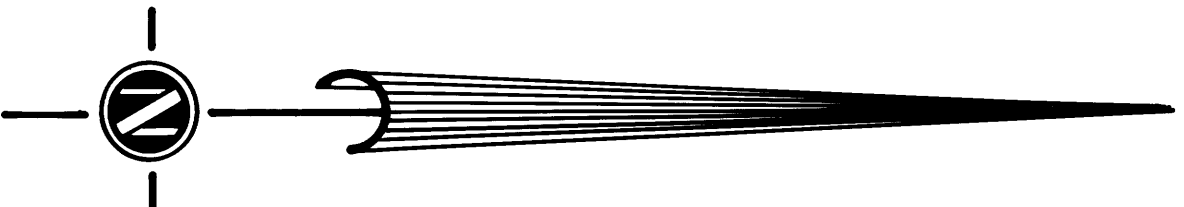

LEGEND

- ▲ 2" ♠ IRON PIPE TAGGED RCE 20930—R/S, BOOK 1 OF R/S PAGE 14
- 1/2" ♠ IRON PIPE TAGGED RE 1021, NO REFERENCE
- 2" ♠ IRON PIPE - R/S, BOOK 4 OF MAPS PAGE 55 AND R/S, BOOK 1 OF MAPS PAGE 20
- 2" ♠ IRON PIPE TAGGED LS 20930 - R/S, BOOK 1 OF R/S PAGE 10
- GLO BRASS CAP, 1929 WITH APPROPRIATE MARKING
- ▲ 2" ♠ IRON PIPE TAGGED RCE 10467 - PM, BOOK 1 OF PM PAGE 82
- SET 5/8" ♠, 30" LONG BAR WITH 1/2" ♠ ALUMINUM CAP STAMPED LS 4364
- ROCK MOUND, SET 5/8" ♠ 30" STEEL BAR WITH 1-1/2" ♠ ALUMINUM CAP STAMPED LS 4364, MOUND AS PER ORIGINAL GOV'T NOTES
- △ 1" ♠ IRON PIPE TAGGED RCE 10467 - PM, BOOK 1 OF PM PAGE 82
- ① PER CALTRANS, BISHOP, CALIFORNIA
- ② PER "EXHIBIT" DESIGNATION RECORDED IN VOLUME 5 PAGE 888 ET SEQ. OF JUDGEMENTS AND DECREES

NOTES

1. BASIS OF BEARINGS IS THE LINE BETWEEN THE SOUTHWEST CORNER AND THE SOUTH QUARTER CORNER OF SECTION 32, TOWNSHIP 1 SOUTH, RANGE 32 EAST, MDBM PER BOOK 1 OF PARCEL MAPS PAGE 82.
2. PARCEL 'E' PER ② IS NOT SHOWN ON THIS MAP BECAUSE OF THE AMBIGUITY OF LOCATION AS DESCRIBED ON THE DEED THEREOF.
3. UNLESS OTHERWISE NOTED BEARINGS CONTINUE THROUGH POINTS.